



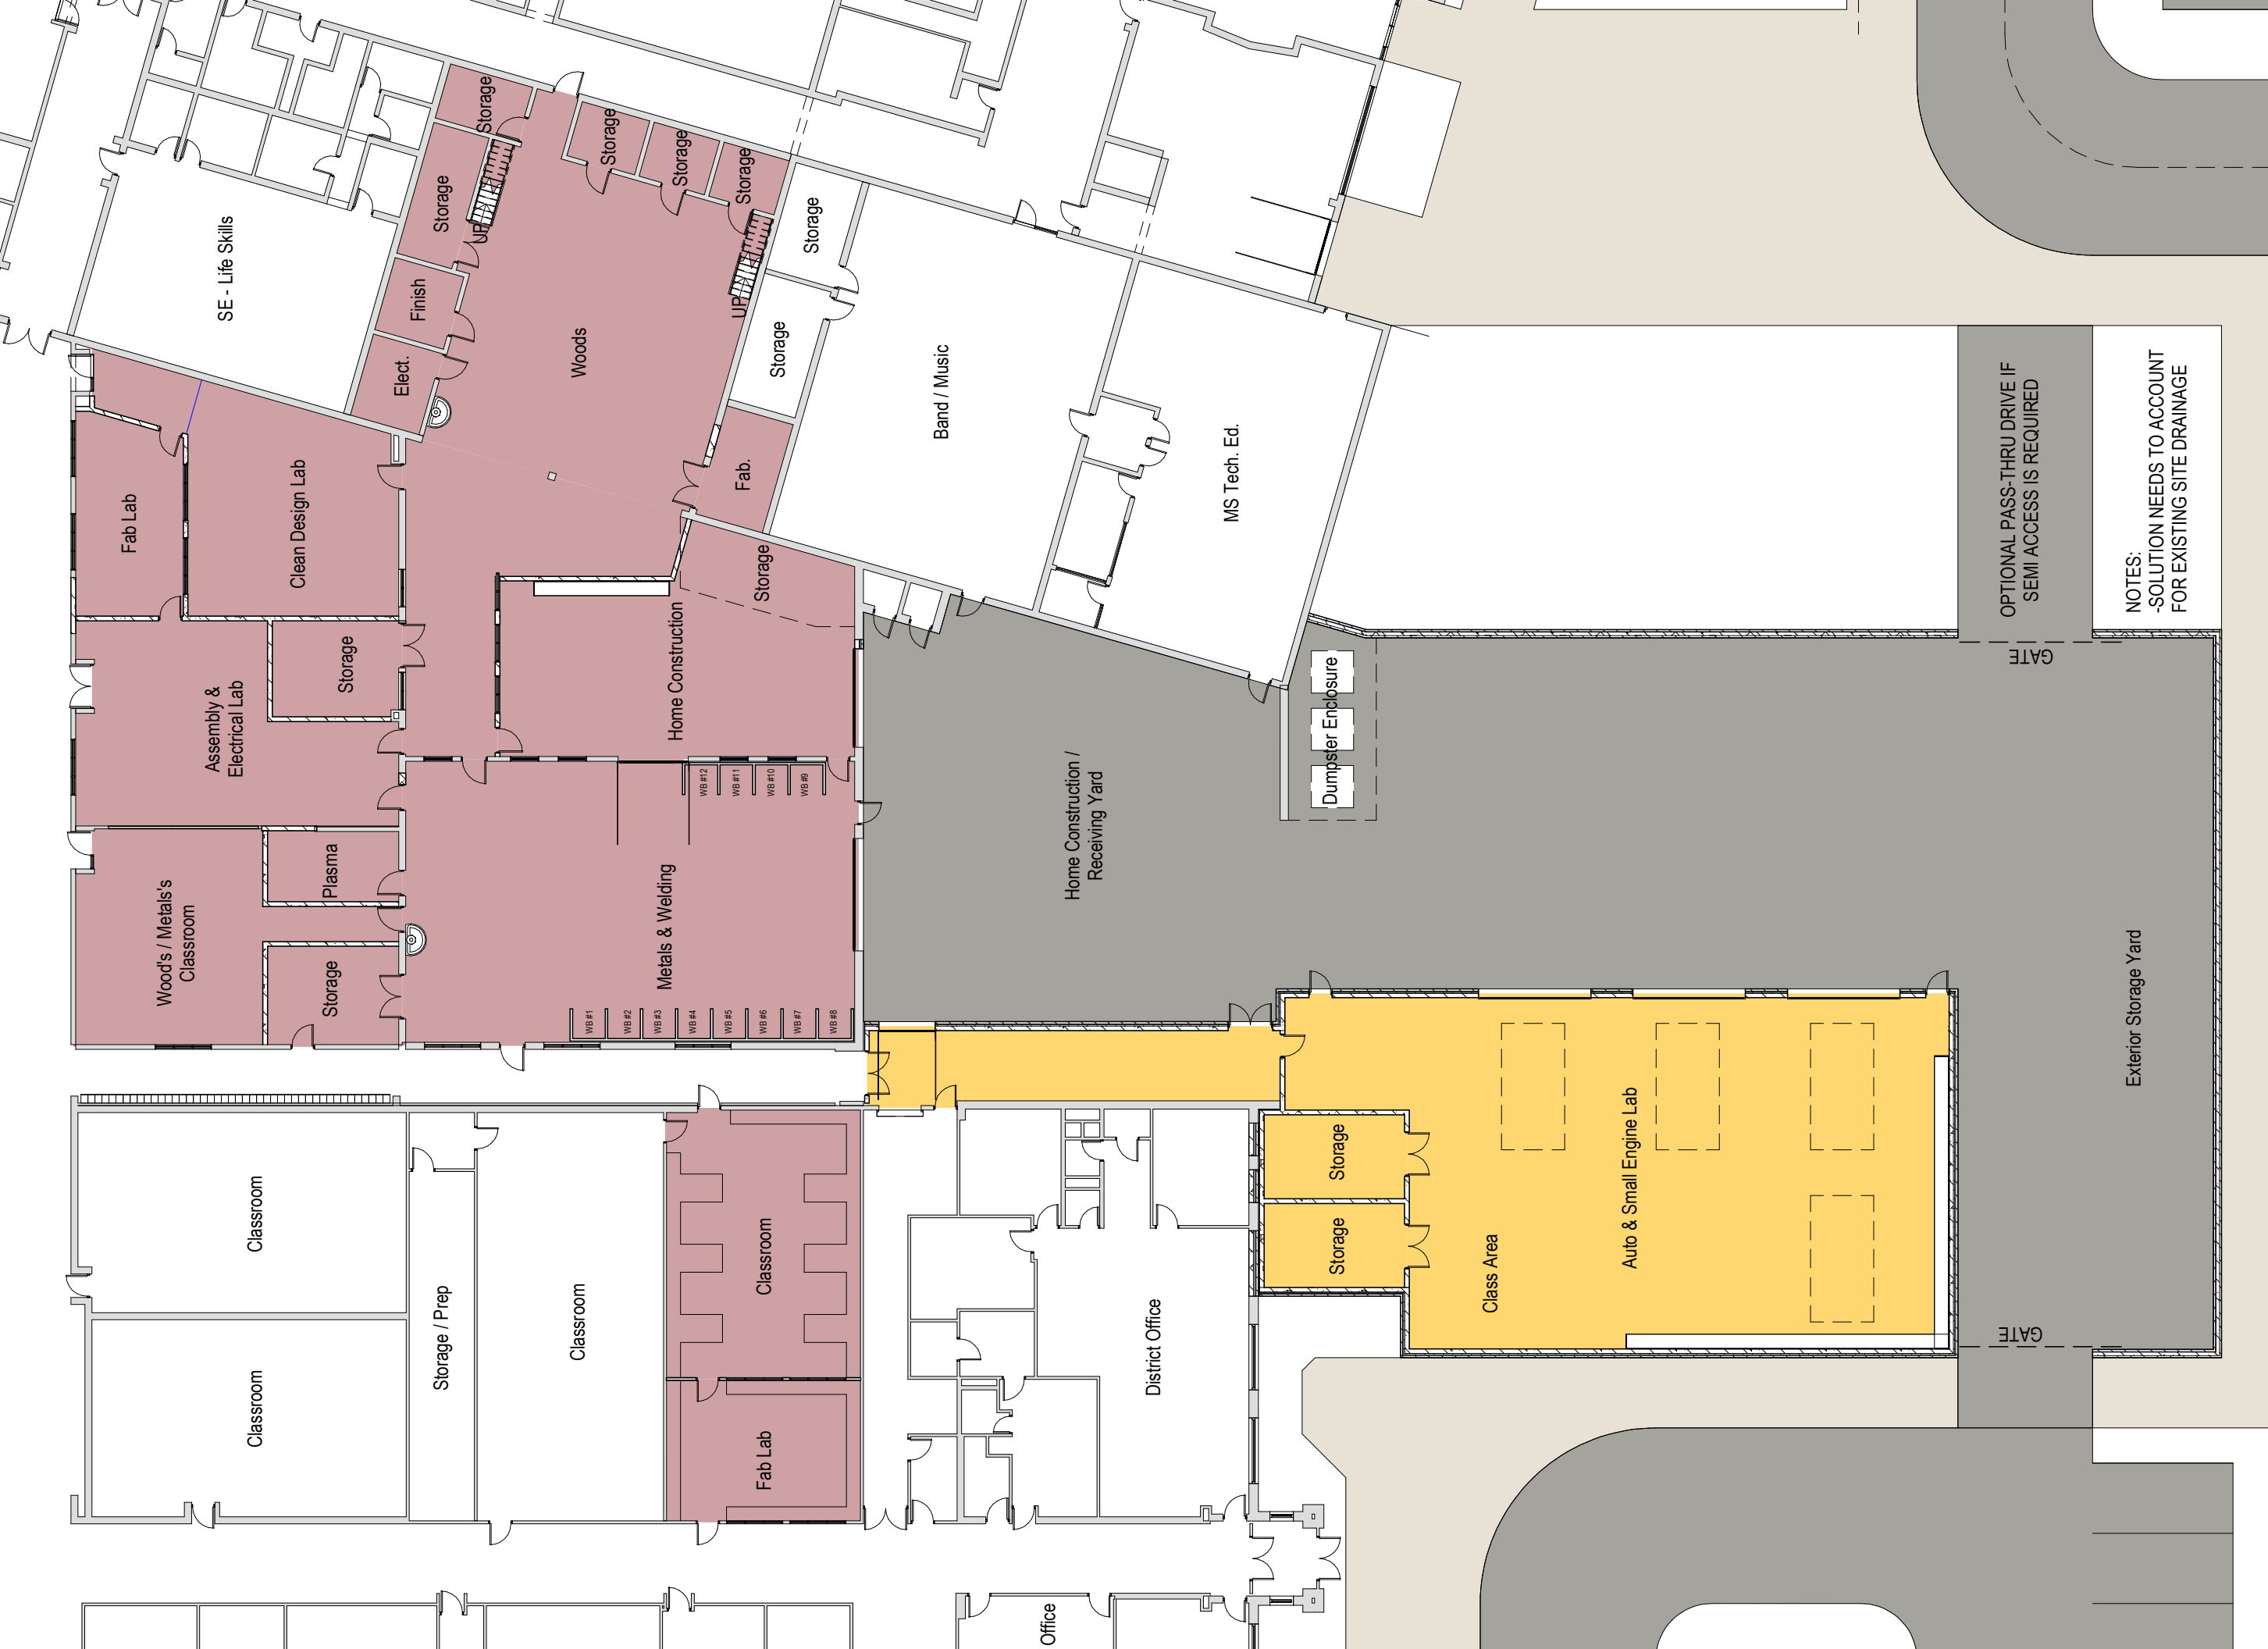

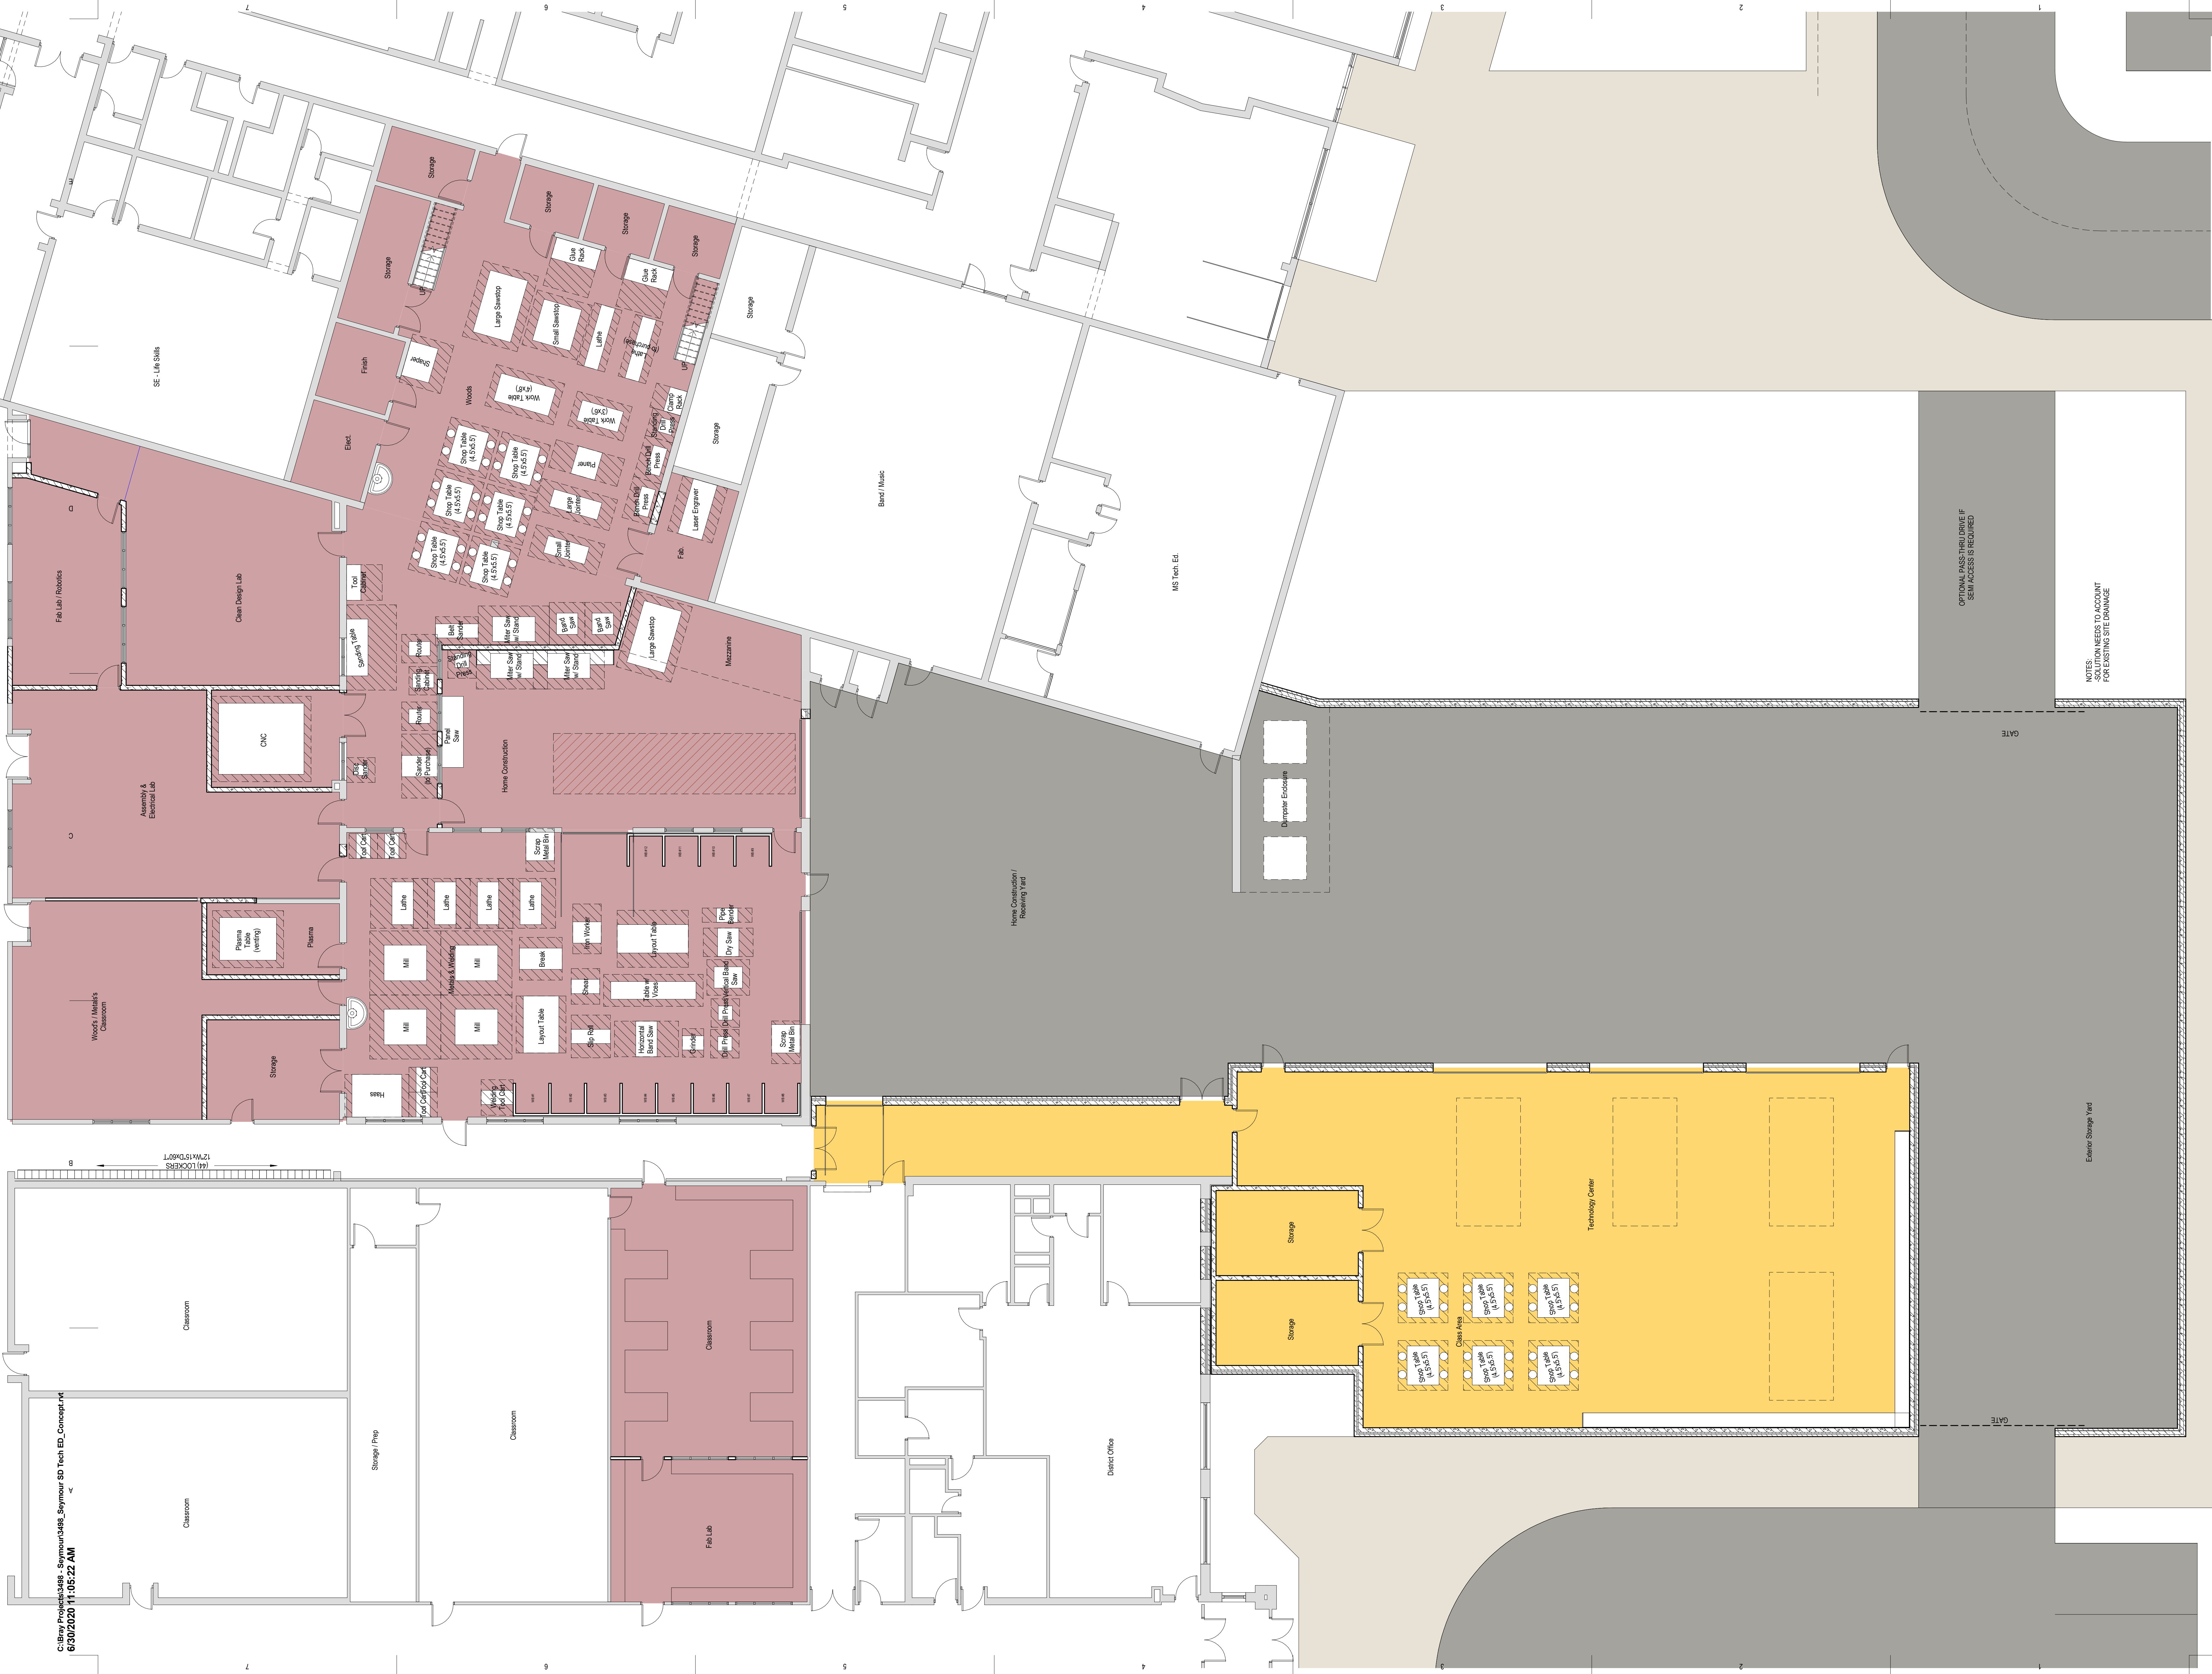



bray
architects

Office Locations

220 Emerson Place, Suite 301
Davenport, Iowa 52801
T: 563.628.0028

1465 41st Street, Suite 10
Moline, Illinois 61205
T: 563.628.0050

1227A North 8th Street
Shakopee, Minnesota 55082
P.O. Box 955
Shakopee, MN 55082
T: 952.459.0010
www.brayarch.com

Project Title:
Project Phase
Seymour Community School District
Bray Architects
Technology Center Master Plan

REVISIONS:	
DATE	DESCRIPTION

Project Number:
3498

Issued For:
PROGRESS SET

Sheet Title:
Proposed Tech.
Ed. Expansion
Concept

Sheet Number:
A1.0

NOT FOR
CONSTRUCTION

NOTES:
OPTIONAL PASS-THRU DRIVE IF
SEMI-ACCESS IS REQUIRED

OPTIONAL PASS-THRU DRIVE IF
SEMI-ACCESS IS REQUIRED